


# 7876, WOODHURST, ROCKFORD, MI, 49341

<https://tuckerbenner.com>

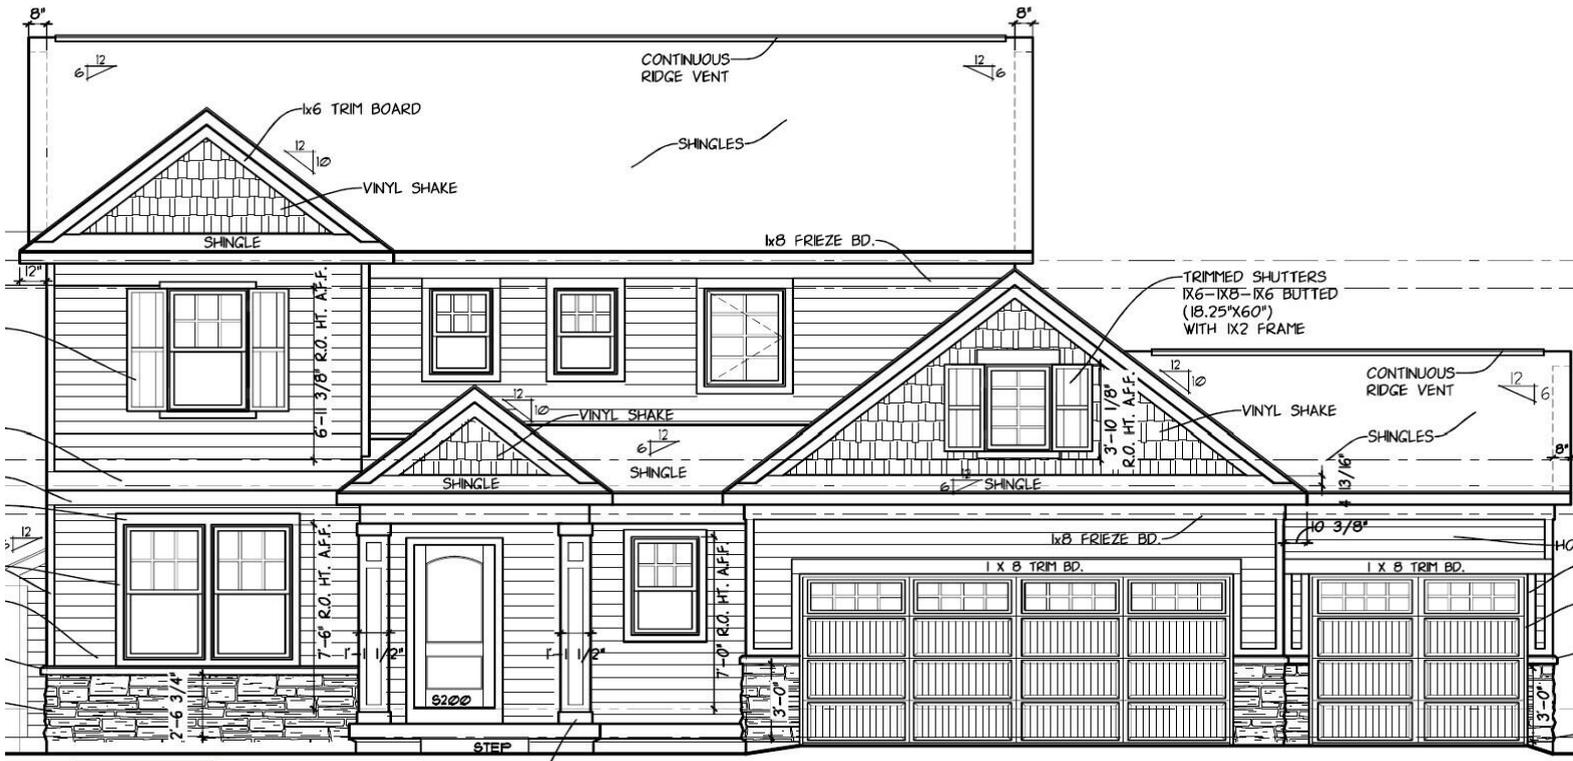

**\$499,900**

COLUMN W/  
TOP &  
BOTTOM

## FRONT ELEVATION

SCALE: 3/16" = 1'-0"

Now under construction. New Construction! Interra Homes presents "The Cascade" floor plan in Rockford Schools, Villages of Silver Lake neighborhood. This stunning two-story plan greets you with a large open living style family room with gas log fireplace, and kitchen with quartz counters, stainless appliances and large center island. A spacious mudroom and flex room [...]

- 4 beds
- 3 baths
- Single Family Residence
- Residential
- Active
- 2206 sq ft



## Basics



### Call us now

Phone: (231)730-8781  
Email: [tuckerbennerteam@gmail.com](mailto:tuckerbennerteam@gmail.com)  
Address: 2747 Lakeshore Drive, Twin Lake, MI 49457



**Category:** Residential

**Status:** Active

**Bathrooms:** 3 baths

**Lot size:** 0.32 sq ft

**Subdivision Name:** Villages of Silver Lake

**Lot Size Acres:** 0.32 acres

**County:** Kent

**Type:** Single Family Residence

**Bedrooms:** 4 beds

**Area:** 2206 sq ft

**Year built:** 2024

**Bathrooms Full:** 2

**Rooms Total:** 12

**Bathrooms Half:** 1

---

## Building Details

**Building Area Total:** 2206 sq ft **Construction Materials:** Stone, Vinyl Siding

**Architectural Style:** Traditional **Sewer:** Public Sewer

**Heating:** Forced Air **Stories:** 2

**Basement:** Daylight

---

## Amenities & Features

**Laundry Features:** Gas Dryer Hookup, Laundry Room, Washer Hookup

**Parking Features:** Garage Faces Front, Garage Door Opener, Attached

**Garage Spaces:** 3

**Appliances:** Refrigerator, Range, Microwave, Disposal, Dishwasher

**Window Features:** Low-Emissivity Windows, Screens, Insulated Windows, Garden Window(s)

**Fireplaces Total:** 1

**Utilities:** Phone Available, Cable Available, Natural Gas Connected, Cable Connected, Broadband, High-Speed Internet

**Fireplace Features:** Gas Log, Living Room

**WaterSource:** Well

**Interior Features:** Garage Door Opener, Humidifier, Kitchen Island, Eat-in Kitchen, Pantry

**Exterior Features:** Deck(s)

**Cooling:** SEER 13 or Greater, Central Air

---

## Fees & Taxes



### Call us now

Phone: (231)730-8781

Email: tuckerbennerteam@gmail.com

Address: 2747 Lakeshore Drive, Twin Lake, MI 49457



**Association Fee Frequency:** Annually

**Tax Year:** 2024

**Association Fee:** \$460

**Association Fee Includes:** None

---

## School Information

**High School District:** Rockford

---

## Miscellaneous

**Road Surface Type:** Paved

**CrossStreet:** Greenbrier and Pinehurst

**Listing Terms:** Cash, FHA, VA Loan, Conventional



### Call us now

Phone: (231)730-8781

Email: [tuckerbennerteam@gmail.com](mailto:tuckerbennerteam@gmail.com)

Address: 2747 Lakeshore Drive, Twin Lake, MI 49457

